


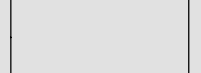
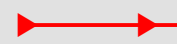

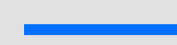
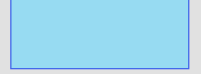

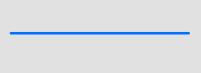
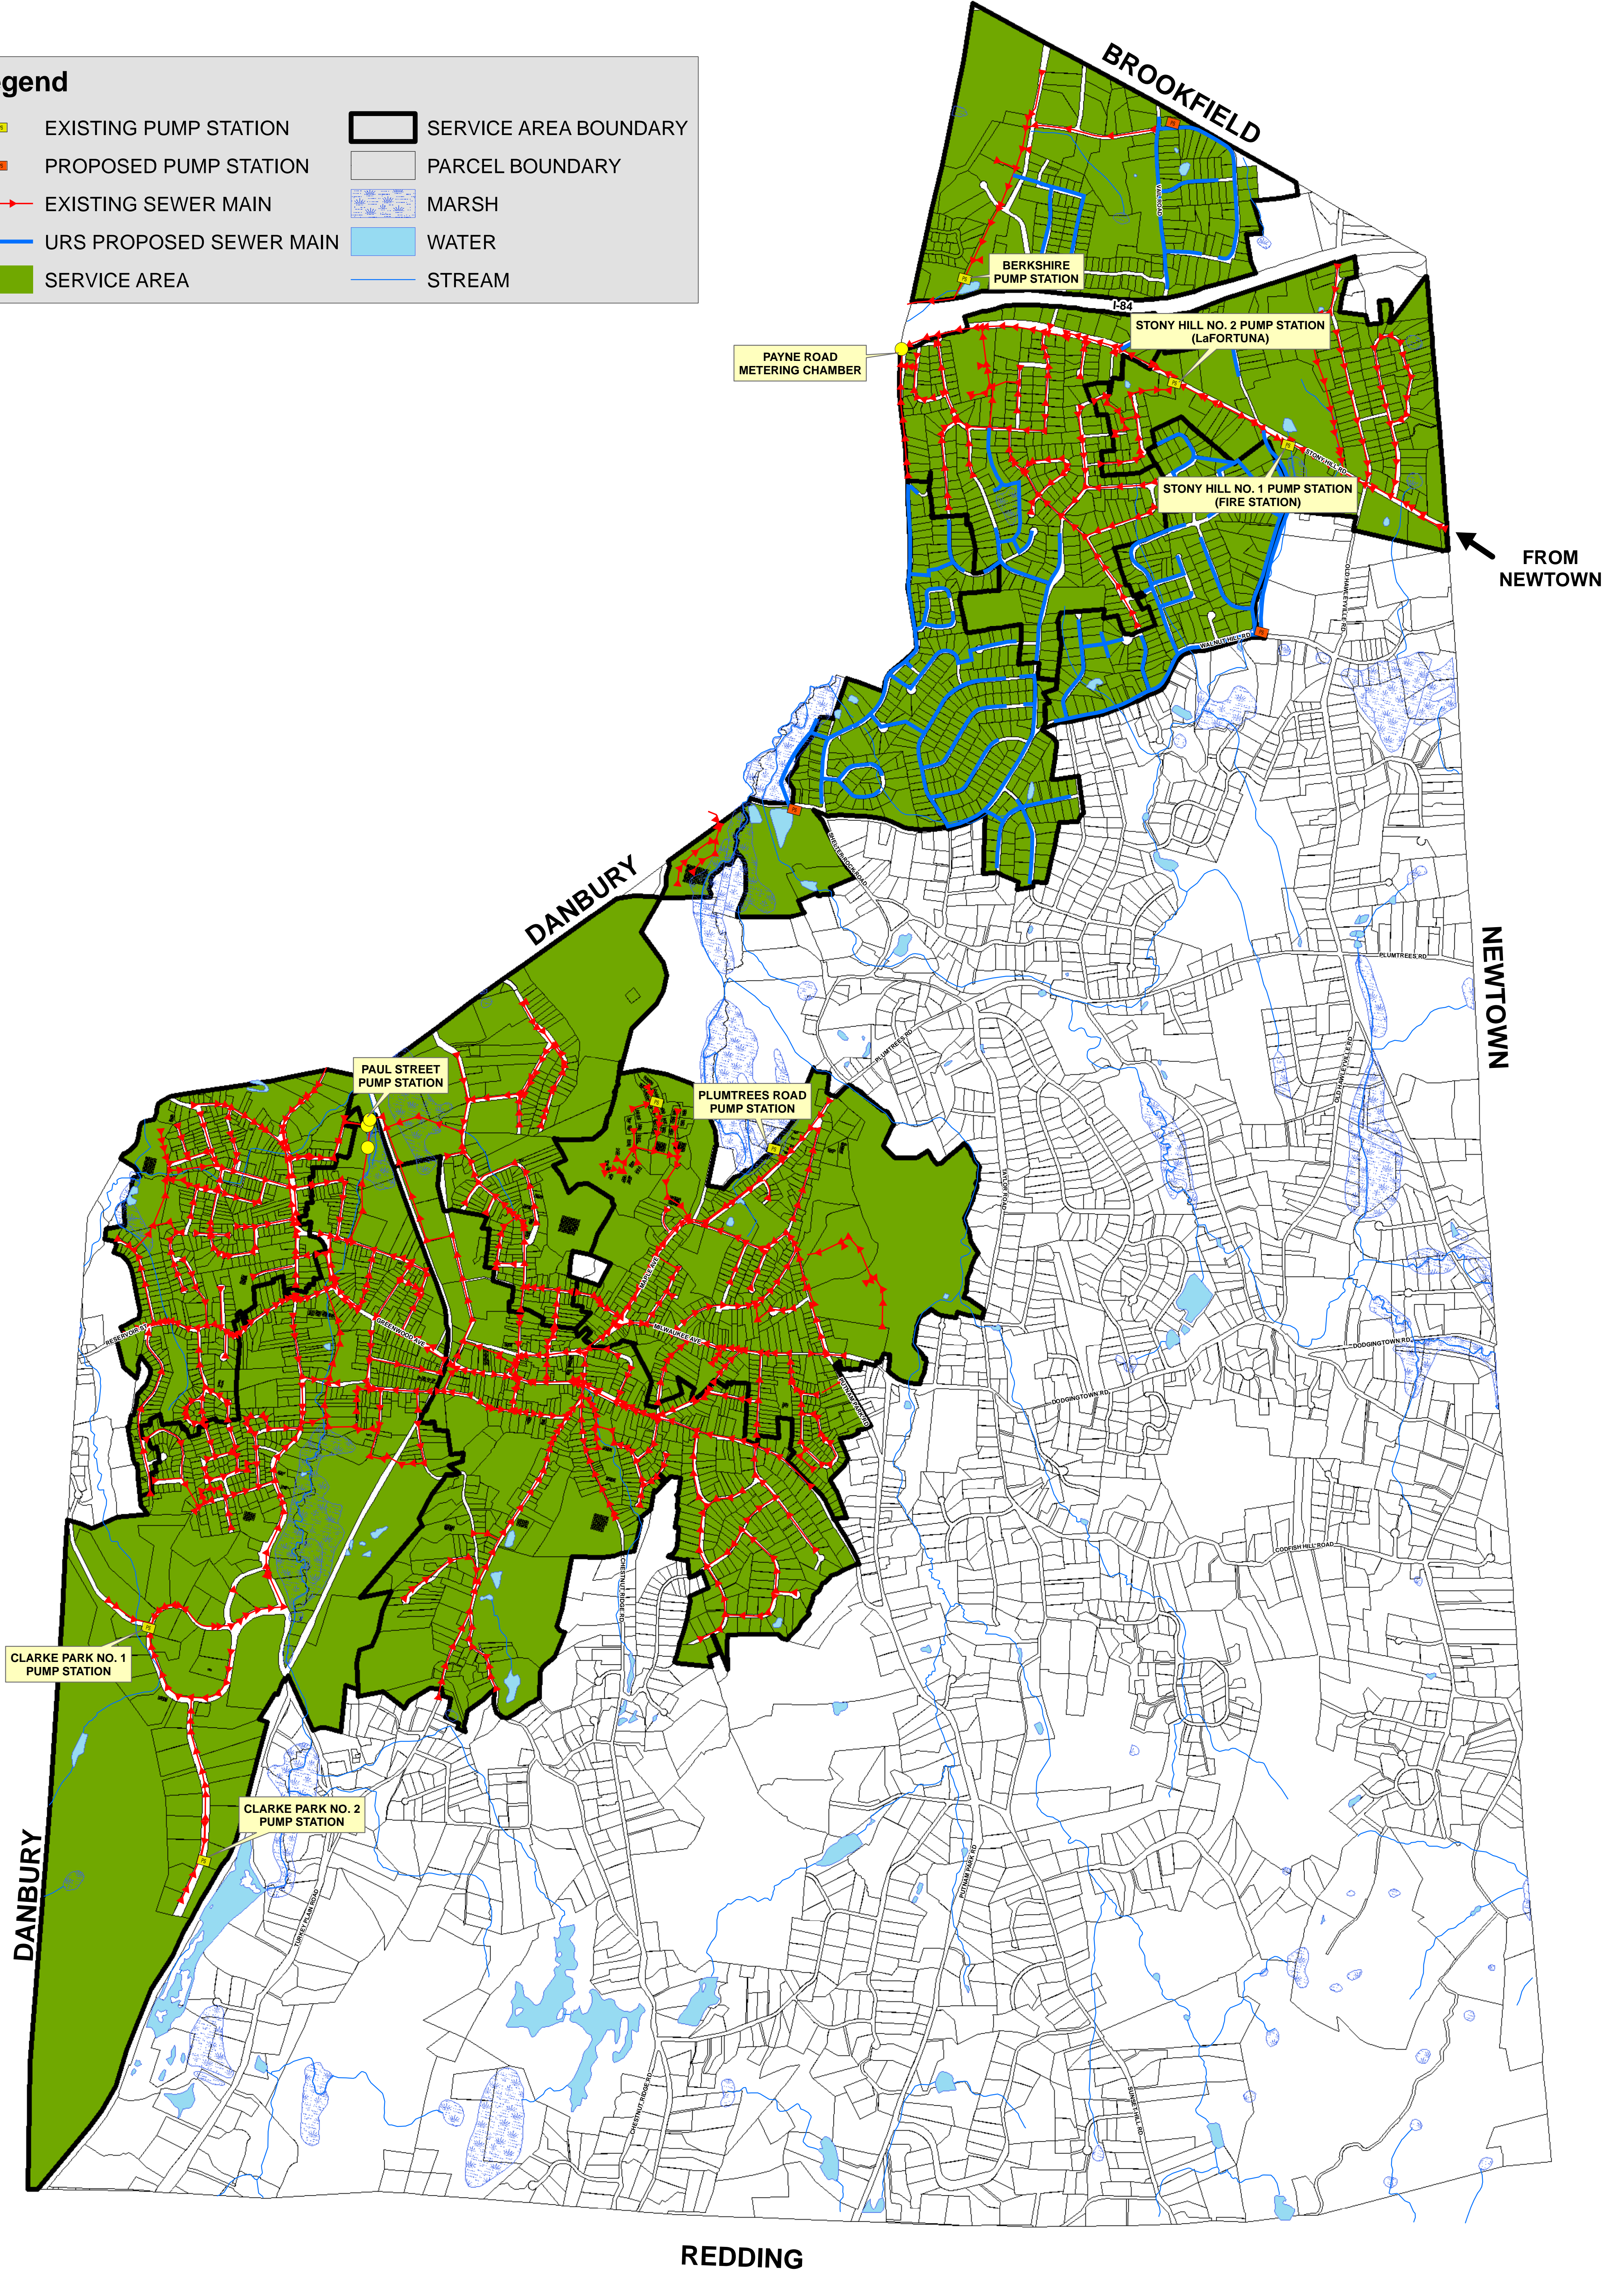


Legend

- | | | | |
|---|-------------------------|---|-----------------------|
|  | EXISTING PUMP STATION |  | SERVICE AREA BOUNDARY |
|  | PROPOSED PUMP STATION |  | PARCEL BOUNDARY |
|  | EXISTING SEWER MAIN |  | MARSH |
|  | URS PROPOSED SEWER MAIN |  | WATER |
|  | SERVICE AREA |  | STREAM |



0 500 1,000 2,000
Feet
1 inch equals 1,000 feet

**UPDATED SEWER SERVICE AREA
BETHEL, CONNECTICUT**

MAY 2006

Tighe & Bond

V:\Projects\BIB0377\updated_sewerservicearea.mxd